



KAMENI MOST NA KOSINJU PREKO RIJEKE LIKE PUŠTEN U PROMET 1936 GODINE

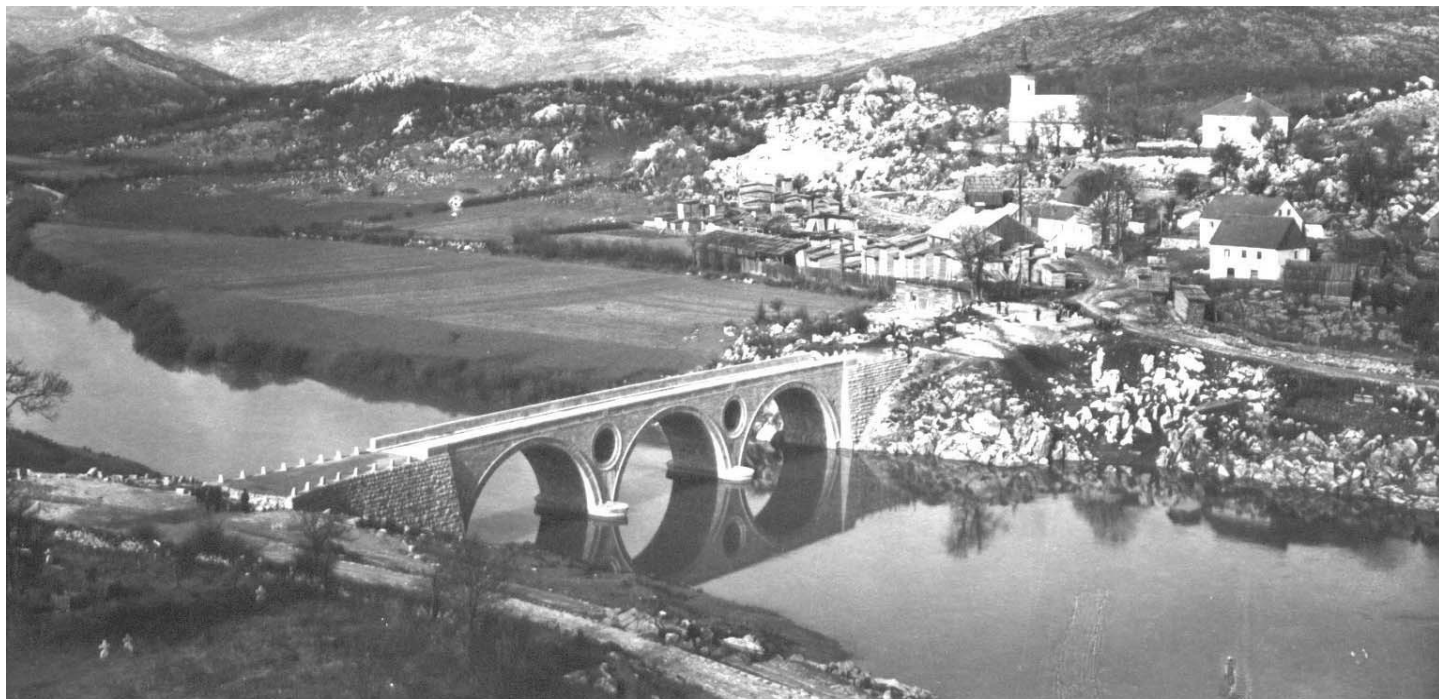

Osobine mosta:

- duljina 70 metara i širina 5,5 metara između kamenih parapeta
- lukovi duljine 18 metara uz otvore za rasterećenje pri nailasku vodenog vala.
- građen uklinjenjem kamena.

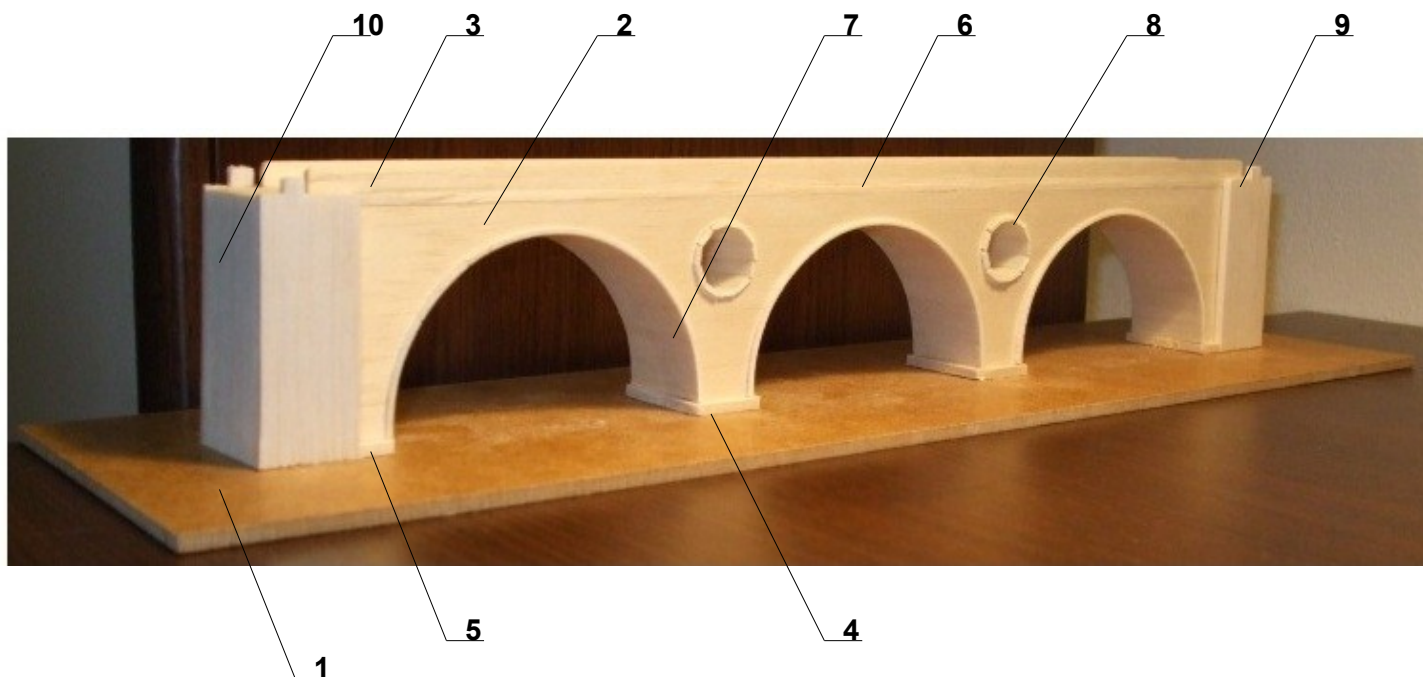

11.	Dodatni materijal	Pluto	1	Debljina 0,1
10.	Bočna strana	Balza	2	6 x 3 x 0,1
9.	Proširenje mosta	Balza	4	6,7 x 2,5 x 0,3
8.	Luk kruga	Balza	11 + 11	3,2 x 0,5 x 0,1
7.	Luk	Balza	3	29 x 3,2 x 0,1
6.	Cesta mosta	Balza	1	37,5 x 3 x 0,3
5.	Dno stupa (pred.)	Balza	2	3,5 x 2,3 x 0,3
4.	Dno stupa (sred.)	Balza	2	3,5 x 2,3 x 0,3
3.	Ograda	Letvica	2	35 x 0,6 x 0,3
2.	Prednja strana	Balza	2	35 x 6 x 0,3
1.	Podloga	Mediapan	1	45 x 12 x 0,4
Broj p.	Naziv pozicije	Materijal	Komada	Dimenzije (cm)
Naziv rada:			Mjerilo: M 1: 200	
MOST			Pripremio: Ivan Rajszy, prof.	

